

FRINGE 2023

The Luther Center

NOTE

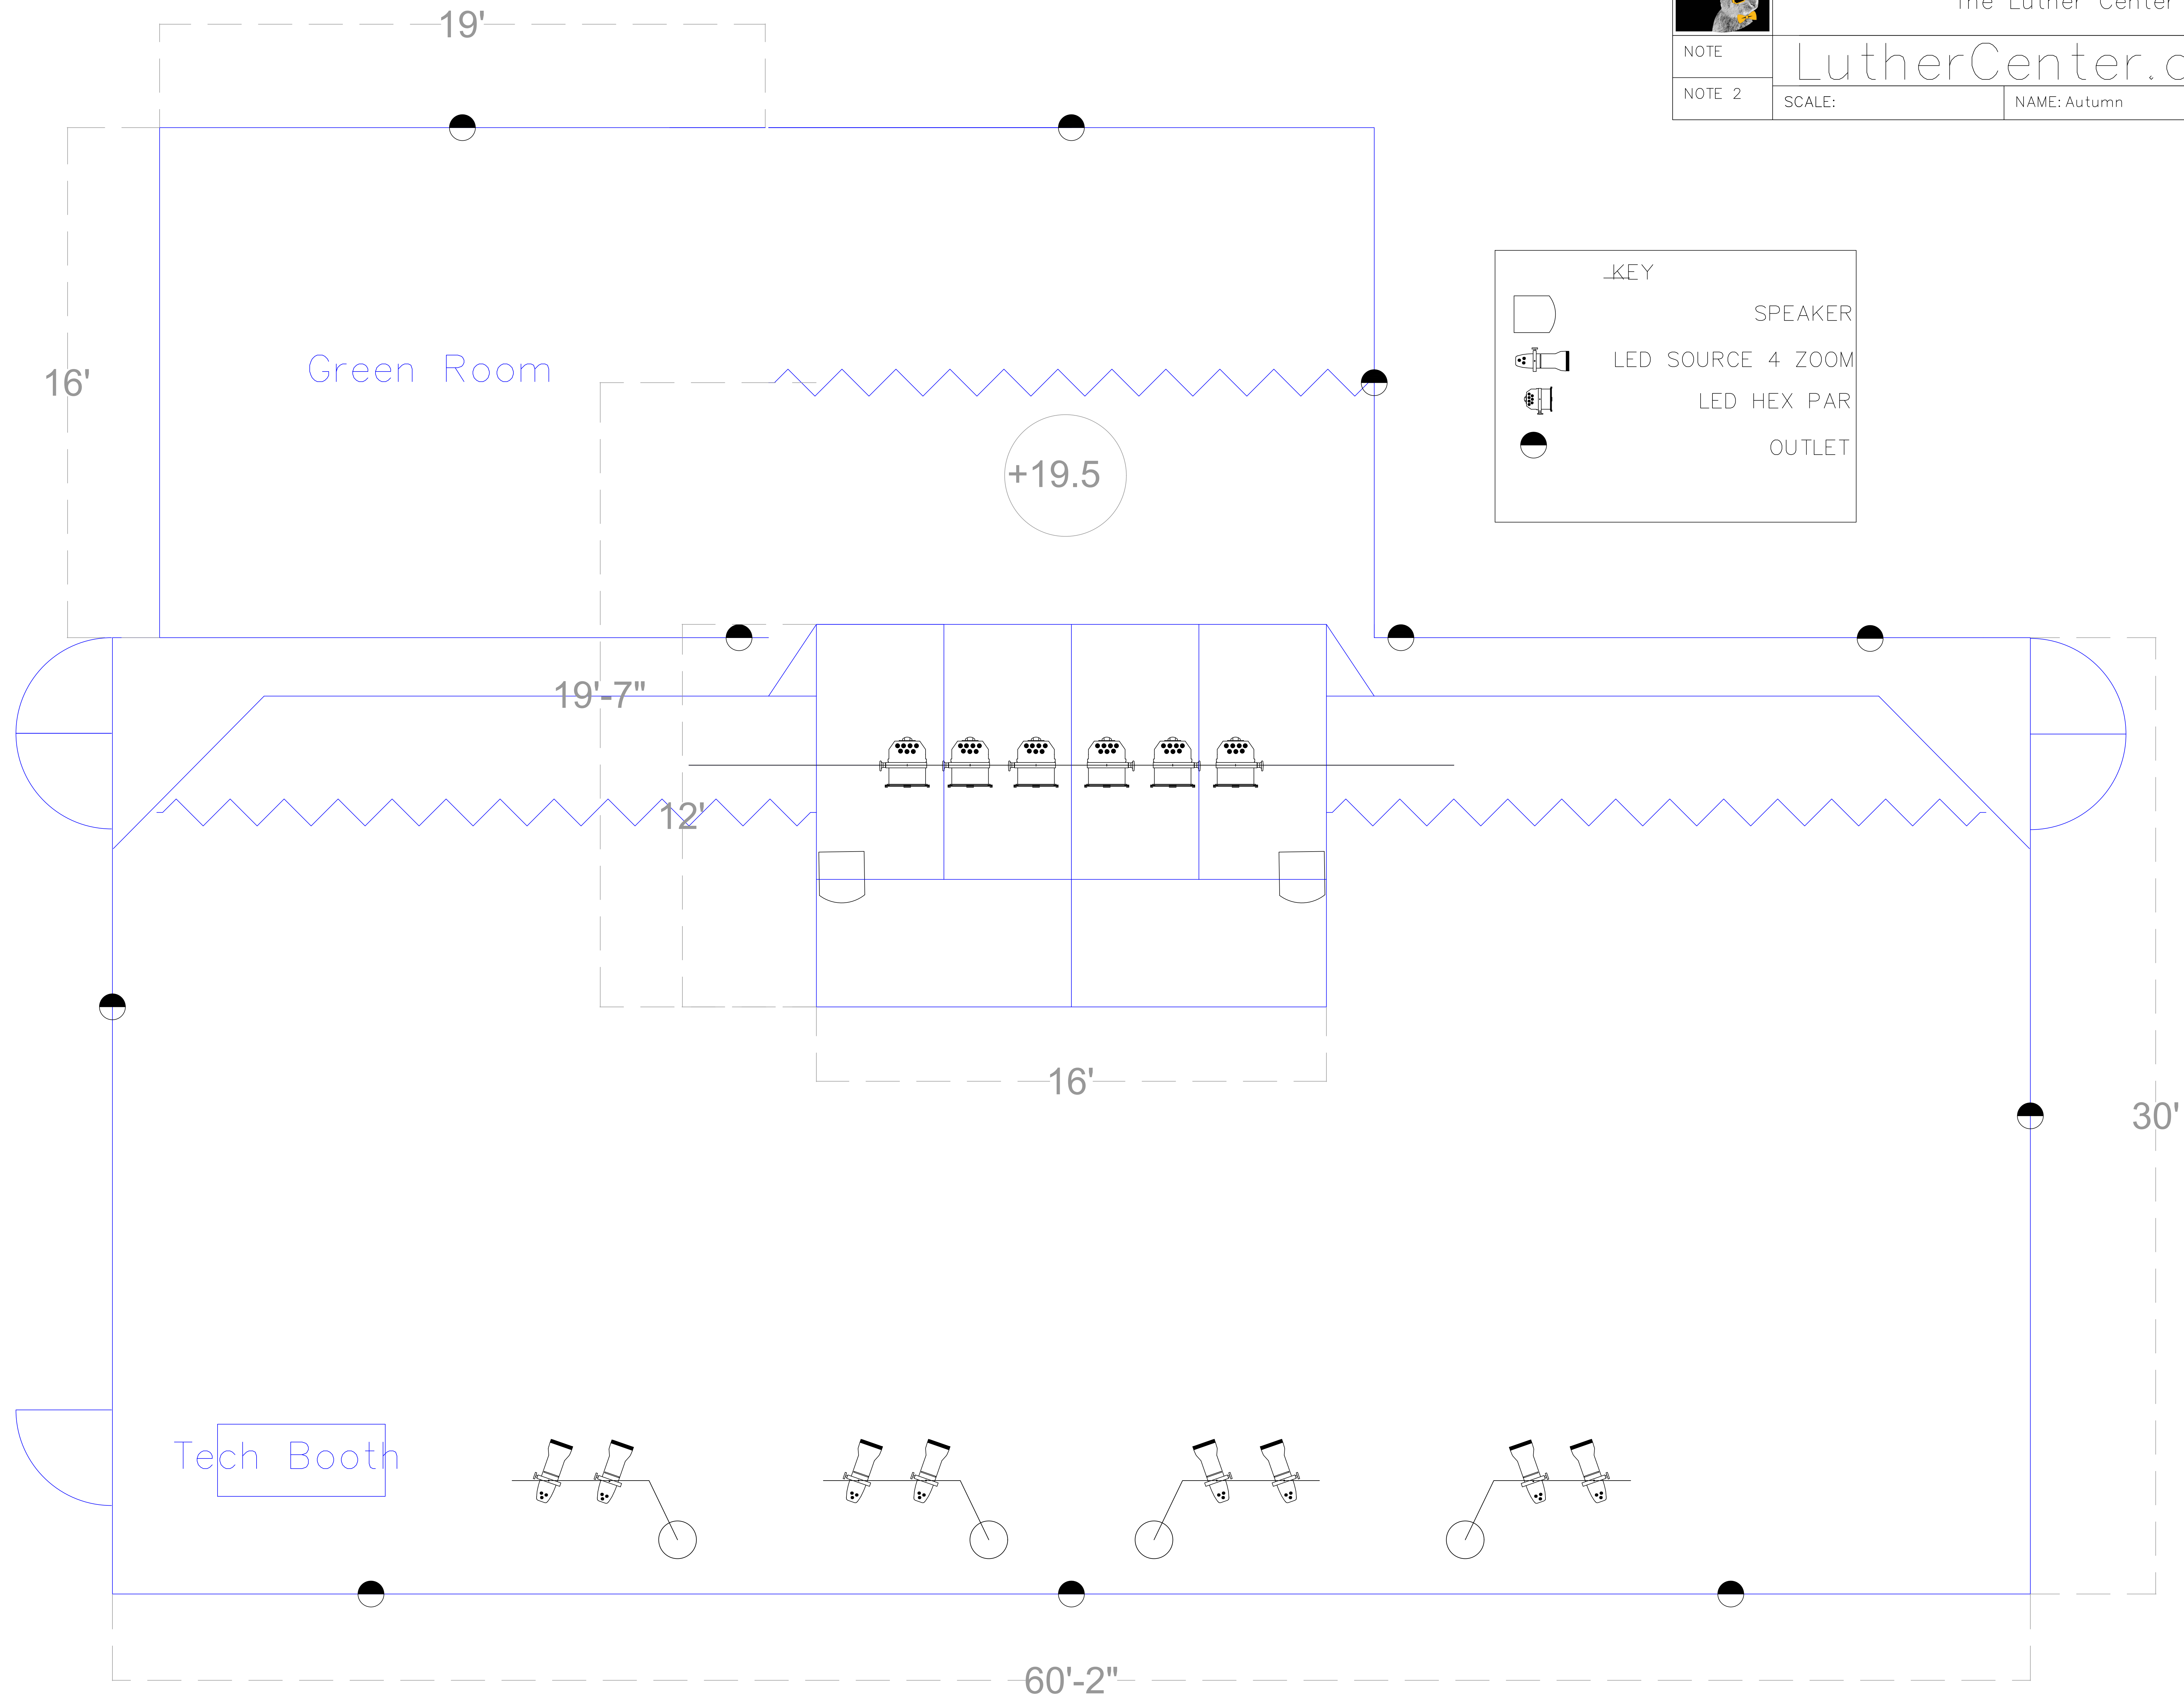
LutherCenter.dwg | REV 1

NOTE 2

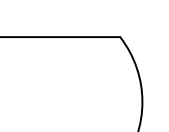
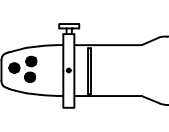
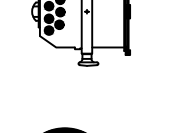
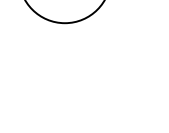
SCALE:

NAME: Autumn

DATE: 20230522



KEY

-  SPEAKER
-  LED SOURCE 4 ZOOM
-  LED HEX PAR
-  OUTLET

Green Room

+19.5

19'-7"

12'

16'

30'

60'-2"

Tech Booth